


Proposed Site Plan
1/200

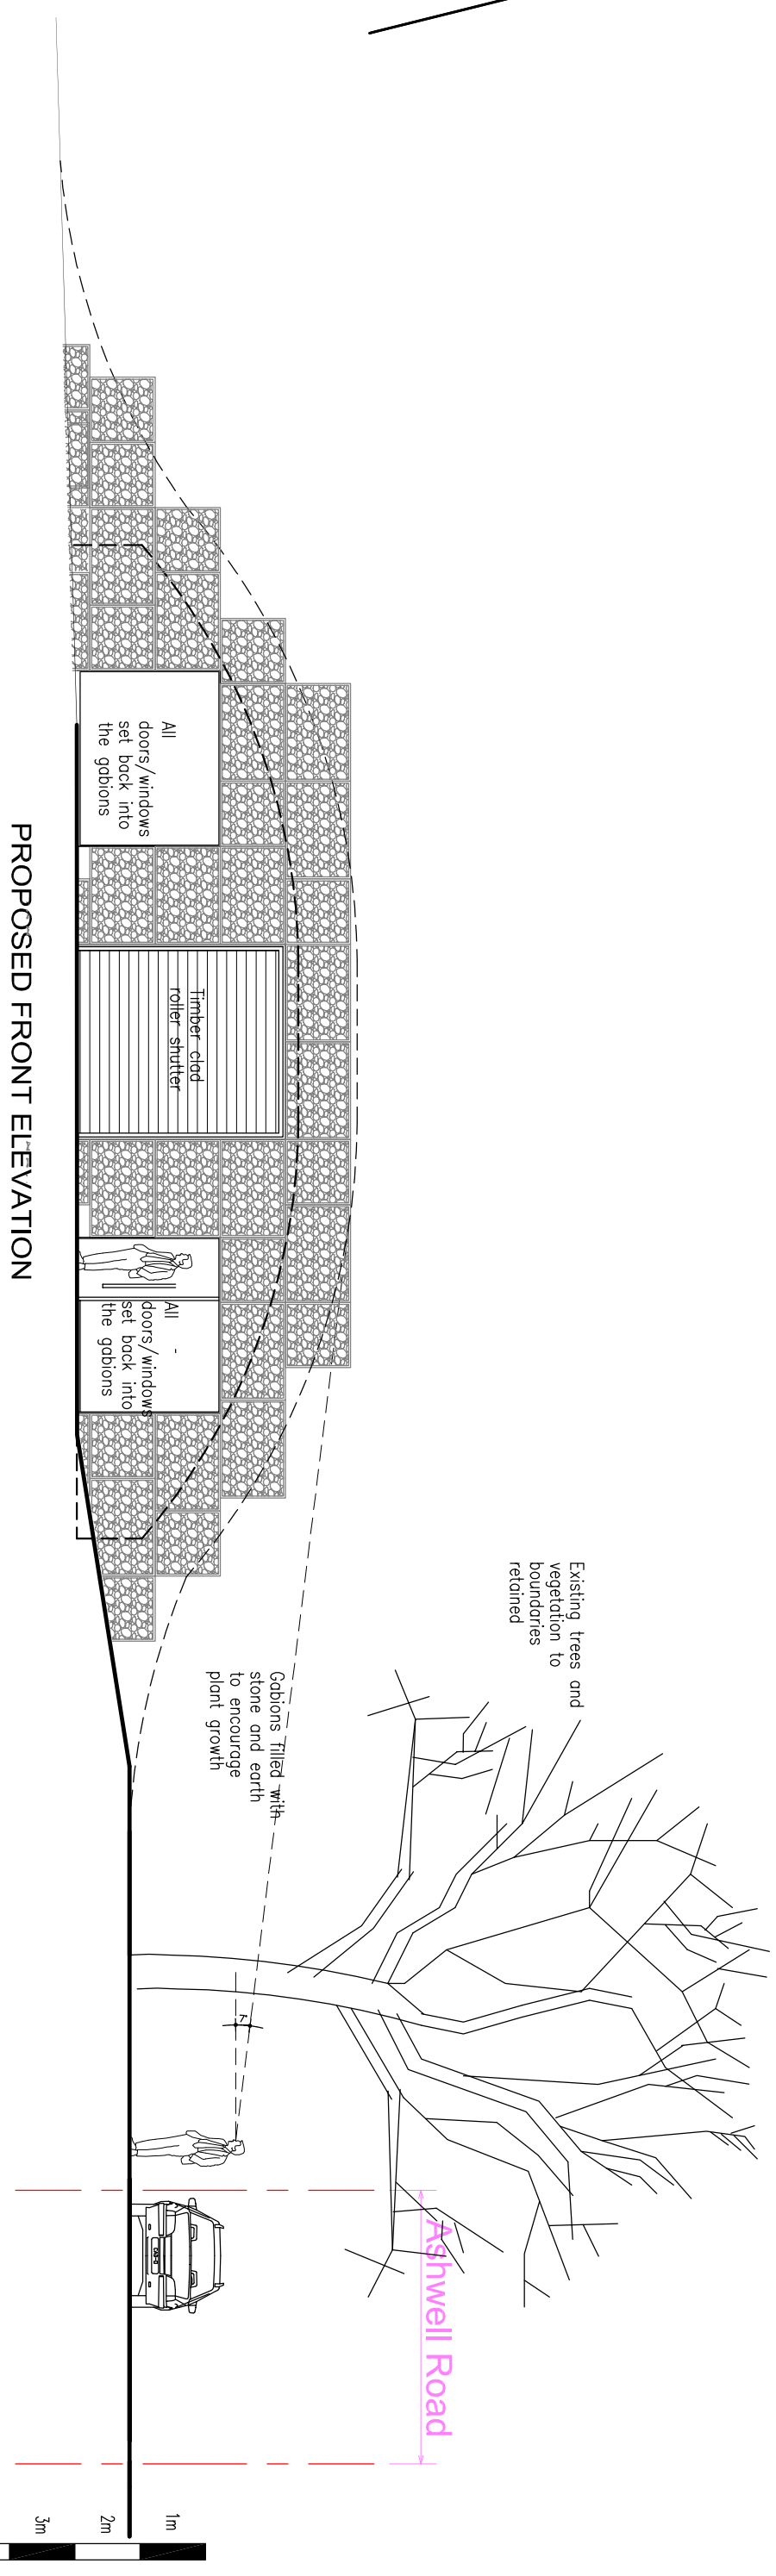

PROPOSED FRONT ELEVATION

ALL DIMENSIONS TO BE VERIFIED ON SITE • THIS DRAWING IS NOT TO BE SCALED FOR CONSTRUCTION PURPOSES • THIS DRAWING AND DESIGN REMAINS THE COPYRIGHT OF THE ARCHITECT AND MAY NOT BE REPRODUCED WITHOUT PERMISSION •

JOB No.	1879
DWG No.	PL01A
SCALE	1/100 1/200 @A1
DATE	DEC 2016
DRAWN BY	PH
CLIENT	MR DUNCAN STACEY

LAND OFF ASHWELL ROAD
BYGRAVE

PROPOSED PLANS
& ELEVATIONS

Wastell & Porter
Architects Limited
BANCROFT HOUSE
34 BANCROFT
HITCHIN
HERTFORDSHIRE
SG5 1LA

Email: contact@wastellporter.co.uk
Tel: 01462 422440
Fax: 01462 420403